

EMPFIELD SUBDIVISION

A SUBDIVISION OF THE EAST HALF OF THE EAST HALF OF THE  
NORTHEAST QUARTER (E1/2, E1/2, NE1/4) OF SECTION 18 TOWNSHIP  
13 NORTH, RANGE 9 WEST, HOWARD COUNTY, NEBRASKA


SHEET 1 OF 2



LAND  
SURVEYING

P.O. BOX 173  
Central City, NE 68626  
Phone: 308-946-3601

Location Map

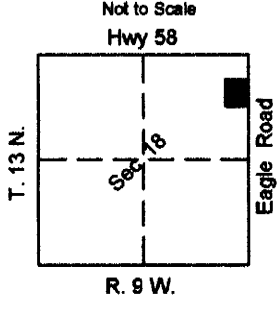

Legend

- = Corner Set 5/8" x 24" Rebar w/ Cap #610
- = Corner Found (See Description)
- △ = Section Corner (See Description)
- (M) = Measured Distance
- (R) = Record Distance



Scale: 1" = 150'

SURVEYOR'S NOTES

This survey was prepared without the benefit of a title report. Property is subject to all restrictions, record easements, agreements, adjoiners, and other recorded documents which might affect the quality of the property.

STATE OF NEBRASKA  
HOWARD COUNTY  
FILED FOR RECORD

SS.


MO \_\_\_\_\_ DAY \_\_\_\_\_ 20\_\_\_\_  
AT \_\_\_\_\_ O'CLOCK \_\_\_\_\_ M. RECORDED  
IN SURVEY BOOK \_\_\_\_\_ OF PAGE \_\_\_\_\_  
COUNTY CLERK  
BY \_\_\_\_\_

SURVEY RECORD REPOSITORY  
RECEIVED

MAR 30 2009

\$ 5  
County Howard  
908-017 1/2

NORTHEAST CORNER OF  
THE E1/2, E1/2, NE1/4  
SEC. 18 (T. 13 N, R 9 W)  
FOUND 3/4" IRON BAR  
NW 67.47' Near Corner of Tele. Riser  
NE 69.50' Near Side of Metal Power Pole  
SE 58.16' Near Corner of ROW Marker  
SW 41.44' 1/2" Rebar NE of ROW Marker  
N 12' Centerline of Highway

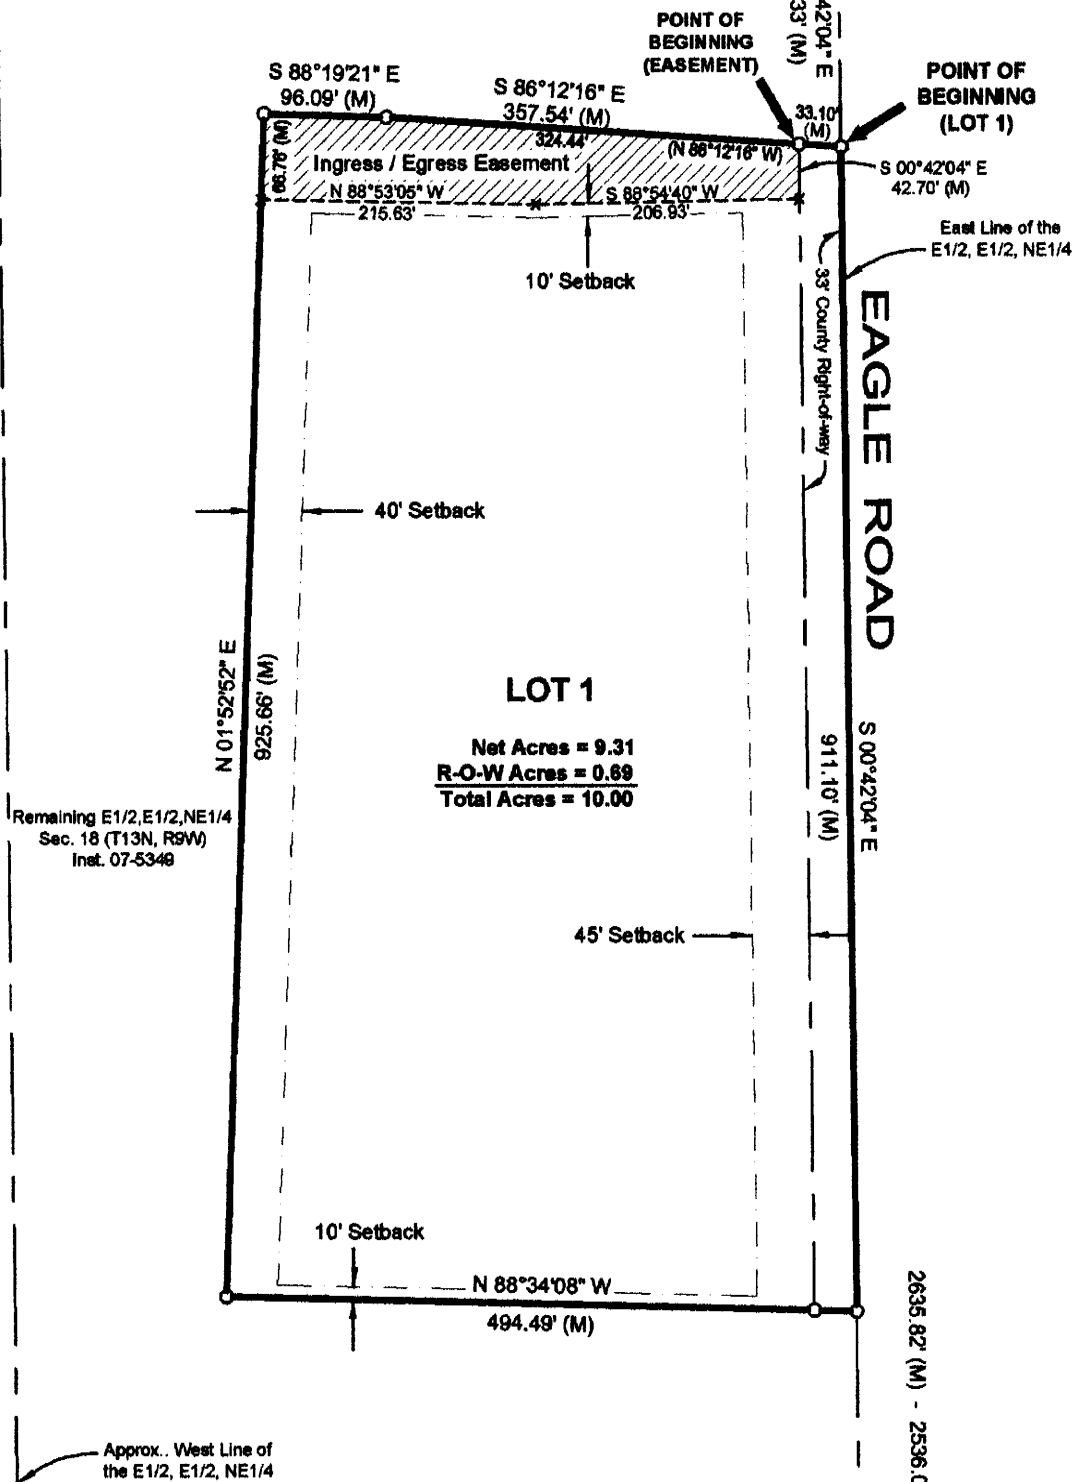

SOUTHEAST CORNER OF  
THE E1/2, E1/2, NE1/4  
SEC. 18 (T. 13 N, R 9 W)  
FOUND 1" PIPE  
ENE 30.09' Nail in Fence Post  
WNW 28.17' Nail in Corner Fence Post  
SW 34.15' Nail in Fence Post  
N 7' Fence Running West